


NOTES  
 CONTRACTORS MUST VERIFY ALL DIMENSIONS ON SITE BEFORE COMMENCING ANY WORK ON SHOP DRAWINGS  
 DO NOT SCALE FROM THIS DRAWING  
 IF THIS DRAWING EXCEEDS THE QUANTITIES IN ANY WAY THE ARCHITECTS ARE TO BE INFORMED BEFORE THE WORK IS INITIATED  
 MCBAINS COOPER CONSULTING LTD COPYRIGHT


NOTE:  
 ALL BATHROOMS, CLOAKROOMS & ENSUITE WINDOWS TO HAVE OBSCURED GLASS.  
 REFER TO EXTERNAL MATERIALS PLAN FOR SPECIFIC MATERIALS AND COLOURS.

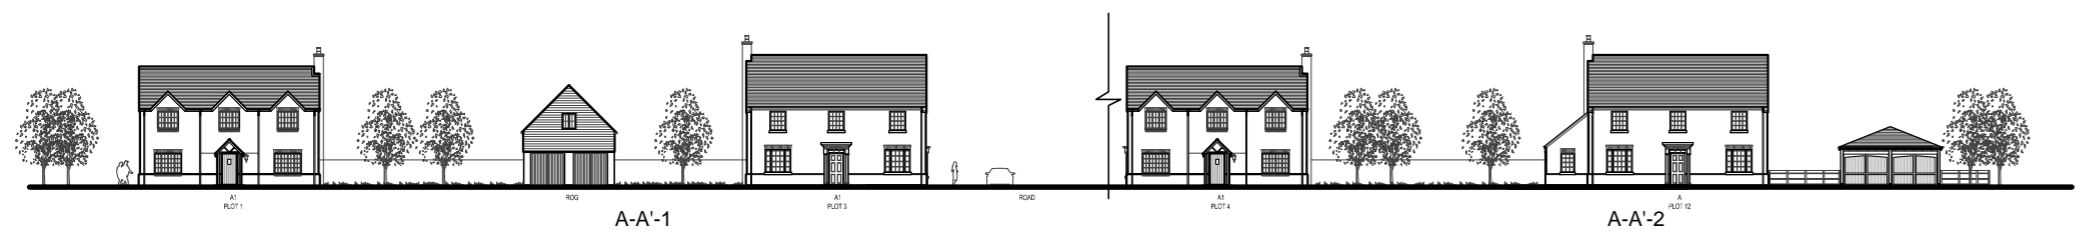


KEY STREET SCENE A-A'  
 SCALE : 1:500




KEY SITE PLAN  
 SCALE : 1:2500

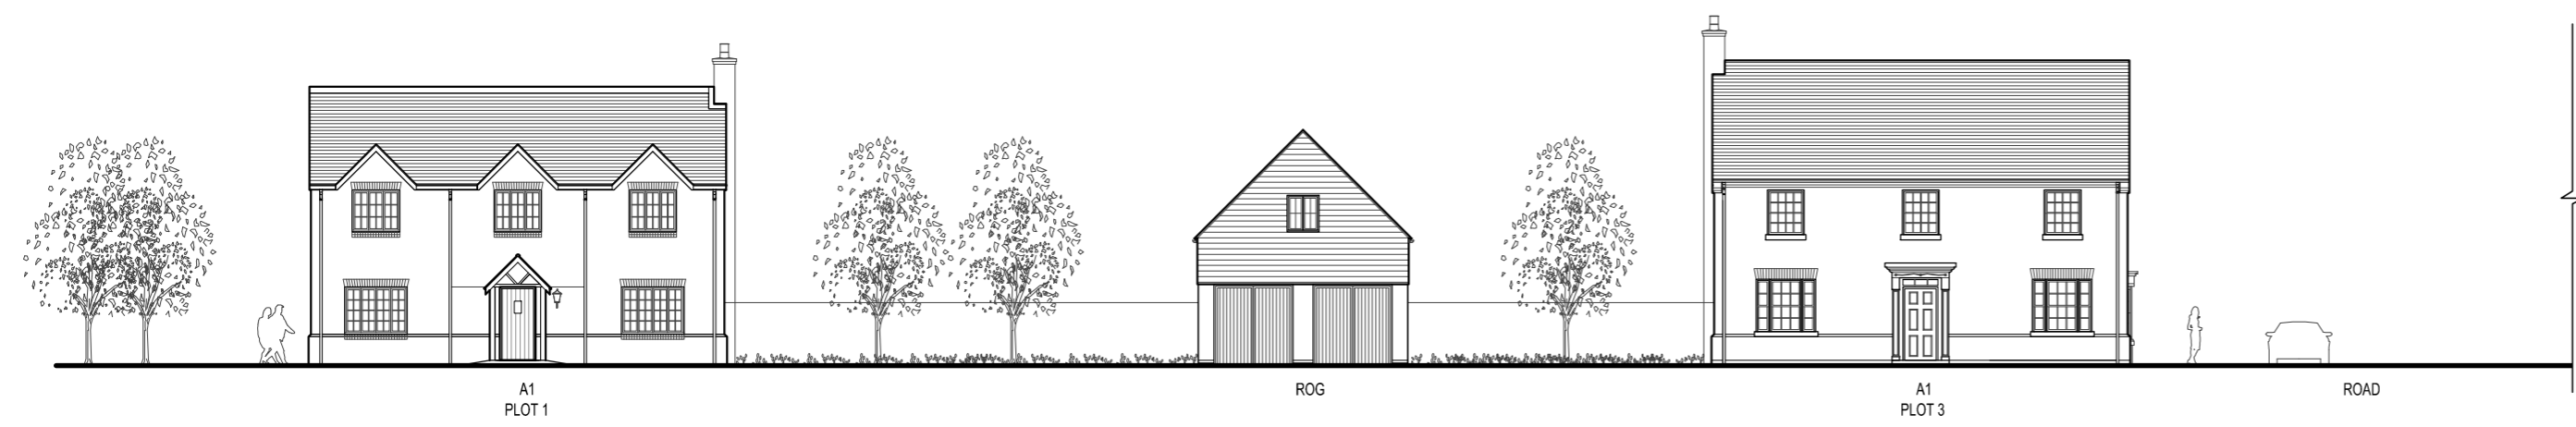

1 STREET SCENE A-A'-1  
 Scale: 1:200

 

2 STREET SCENE A-A'-2  
 Scale: 1:200

 

3 STREET SCENE B-B'  
 Scale: 1:200



REV	AMENDMENT	DATE	CHKD



MCBAINS COOPER CONSULTING LTD.  
 120 OLD BROAD STREET LONDON EC2N 1AR  
 TELEPHONE: 020 7786 7900 FACSIMILE: 020 7786 7999



PROJECT  
 BISHOPSTONE ROAD  
 STONE, AYLESBURY

DRAWING TITLE  
 STREETSCENES AB

ARCHITECTURE

SCALE 1:200 @ A2 1:400 @ A4  
 DRAWN BY MP CHECKED POR DATE NOV '14

DRAWING NUMBER 57987-106	REVISION
-----------------------------	----------