

NOTES
 CONTRACTORS MUST VERIFY ALL DIMENSIONS ON SITE BEFORE COMMENCING ANY WORK ON SHOP DRAWINGS
 DO NOT SCALE FROM THIS DRAWING
 IF THIS DRAWING EXCEEDS THE QUANTITIES IN ANY WAY THE ARCHITECTS ARE TO BE INFORMED BEFORE THE WORK IS INITIATED
 MCBAINS COOPER CONSULTING LTD COPYRIGHT


NOTE:
 ALL BATHROOMS, CLOAKROOMS & ENSUITE WINDOWS TO HAVE OBSCURED GLASS.
 REFER TO EXTERNAL MATERIALS PLAN FOR SPECIFIC MATERIALS AND COLOURS.



REAR ELEVATION



LEFT FLANK ELEVATION

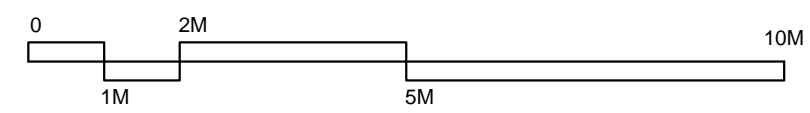

REV	AMENDMENT	DATE	CHKD
A	Amended house type.	27.11.14	POR



MCBAINS COOPER CONSULTING LTD.
 120 OLD BROAD STREET LONDON EC2N 1AR
 TELEPHONE: 020 7786 7900 FACSIMILE: 020 7786 7999



PROJECT
 BISHOPSTONE ROAD
 STONE, AYLESBURY

DRAWING TITLE
 ELEVATIONS
 A
 PLOT 12 as shown

ARCHITECTURE

SCALE 1:100 @ A3
 DRAWN BY MP
 CHECKED POR
 DATE NOV '14

DRAWING NUMBER	REVISION
57987-125	A