

NOTES  
 CONTRACTORS MUST VERIFY ALL DIMENSIONS ON SITE BEFORE COMMENCING ANY WORK ON SHOP DRAWINGS  
 DO NOT SCALE FROM THIS DRAWING  
 IF THIS DRAWING EXCEEDS THE QUANTITIES IN ANY WAY THE ARCHITECTS ARE TO BE INFORMED BEFORE THE WORK IS INITIATED  
 MCBAINS COOPER CONSULTING LTD COPYRIGHT


**NOTE:**  
 ALL BATHROOMS, CLOAKROOMS & ENSUITE WINDOWS TO HAVE OBSCURED GLASS.  
 REFER TO EXTERNAL MATERIALS PLAN FOR SPECIFIC MATERIALS AND COLOURS.



REAR ELEVATION



LEFT FLANK ELEVATION

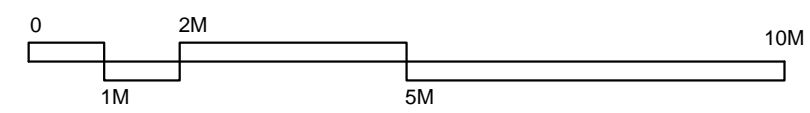

REV	AMENDMENT	DATE	CHKD
A	Amended house type.	27.11.14	POR



MCBAINS COOPER CONSULTING LTD.  
 120 OLD BROAD STREET LONDON EC2N 1AR  
 TELEPHONE: 020 7786 7900 FACSIMILE: 020 7786 7999



PROJECT  
 BISHOPSTONE ROAD  
 STONE, AYLESBURY

DRAWING TITLE  
 ELEVATIONS  
 A  
 PLOT 2 as shown  
 PLOT 8 handed

ARCHITECTURE

SCALE 1:100 @ A3 DRAWN BY MP CHECKED POR DATE NOV '14

DRAWING NUMBER 57987-121	REVISION A
-----------------------------	---------------