


NOTES  
 CONTRACTORS MUST VERIFY ALL DIMENSIONS ON SITE BEFORE COMMENCING ANY WORK ON SHOP DRAWINGS  
 DO NOT SCALE FROM THIS DRAWING  
 IF THIS DRAWING EXCEEDS THE QUANTITIES IN ANY WAY THE ARCHITECTS ARE TO BE INFORMED BEFORE THE WORK IS INITIATED  
 MCBAINS COOPER CONSULTING LTD COPYRIGHT


NOTE:  
 ALL BATHROOMS, CLOAKROOMS & ENSUITE WINDOWS TO HAVE OBSCURED GLASS.  
 REFER TO EXTERNAL MATERIALS PLAN FOR SPECIFIC MATERIALS AND COLOURS.

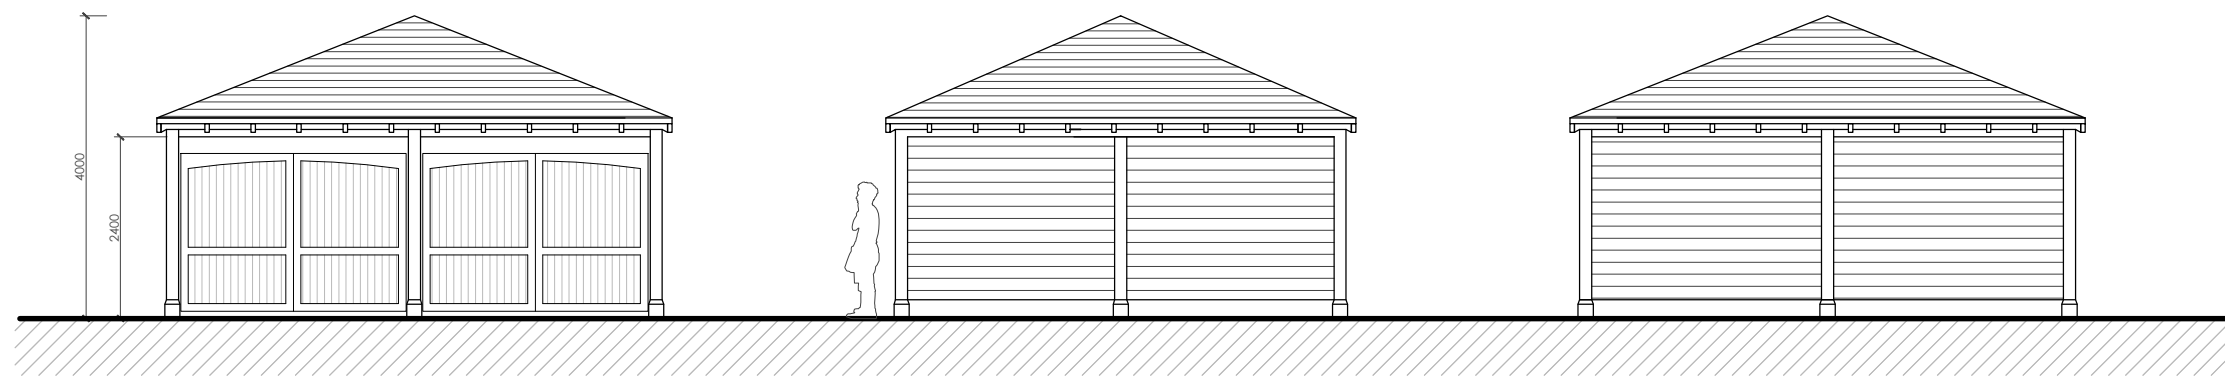

FRONT ELEVATION

FLANK ELEVATION

REAR ELEVATION

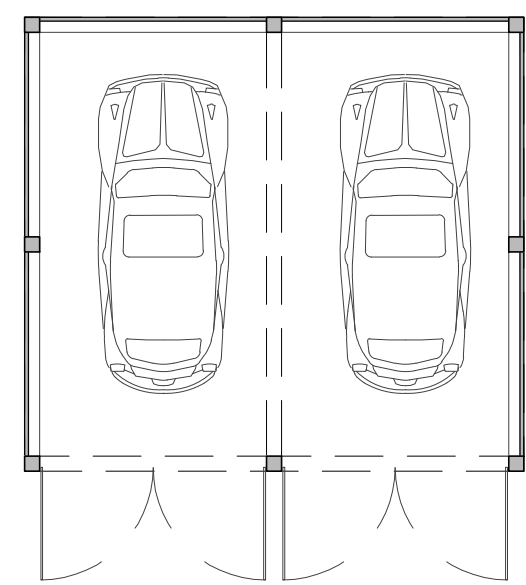

GROUND FLOOR PLAN

DETACHED DOUBLE GARAGE FOR PLOT 12

REV	AMENDMENT	DATE	CHKD
A	Amended garage.	27.11.14	POR



MCBAINS COOPER CONSULTING LTD.  
 120 OLD BROAD STREET LONDON EC2N 1AR  
 TELEPHONE: 020 7786 7900 FACSIMILE: 020 7786 7999



CLIENT  
 PROJECT  
 BISHOPSTONE ROAD  
 STONE, AYLESBURY

DRAWING TITLE  
 GARAGE PLANS & ELEVATIONS  
 DETACHED DOUBLE GARAGE

ARCHITECTURE

SCALE 1:100 @ A3  
 DRAWN BY MP  
 CHECKED POR  
 DATE NOV '14

DRAWING NUMBER 57987-150	REVISION A
-----------------------------	---------------

