


NOTES
 CONTRACTORS MUST VERIFY ALL DIMENSIONS ON SITE BEFORE
 COMMENCING ANY WORK ON SHOP DRAWINGS
 DO NOT SCALE FROM THIS DRAWING
 MCBAINS COOPER CONSULTING LTD COPYRIGHT

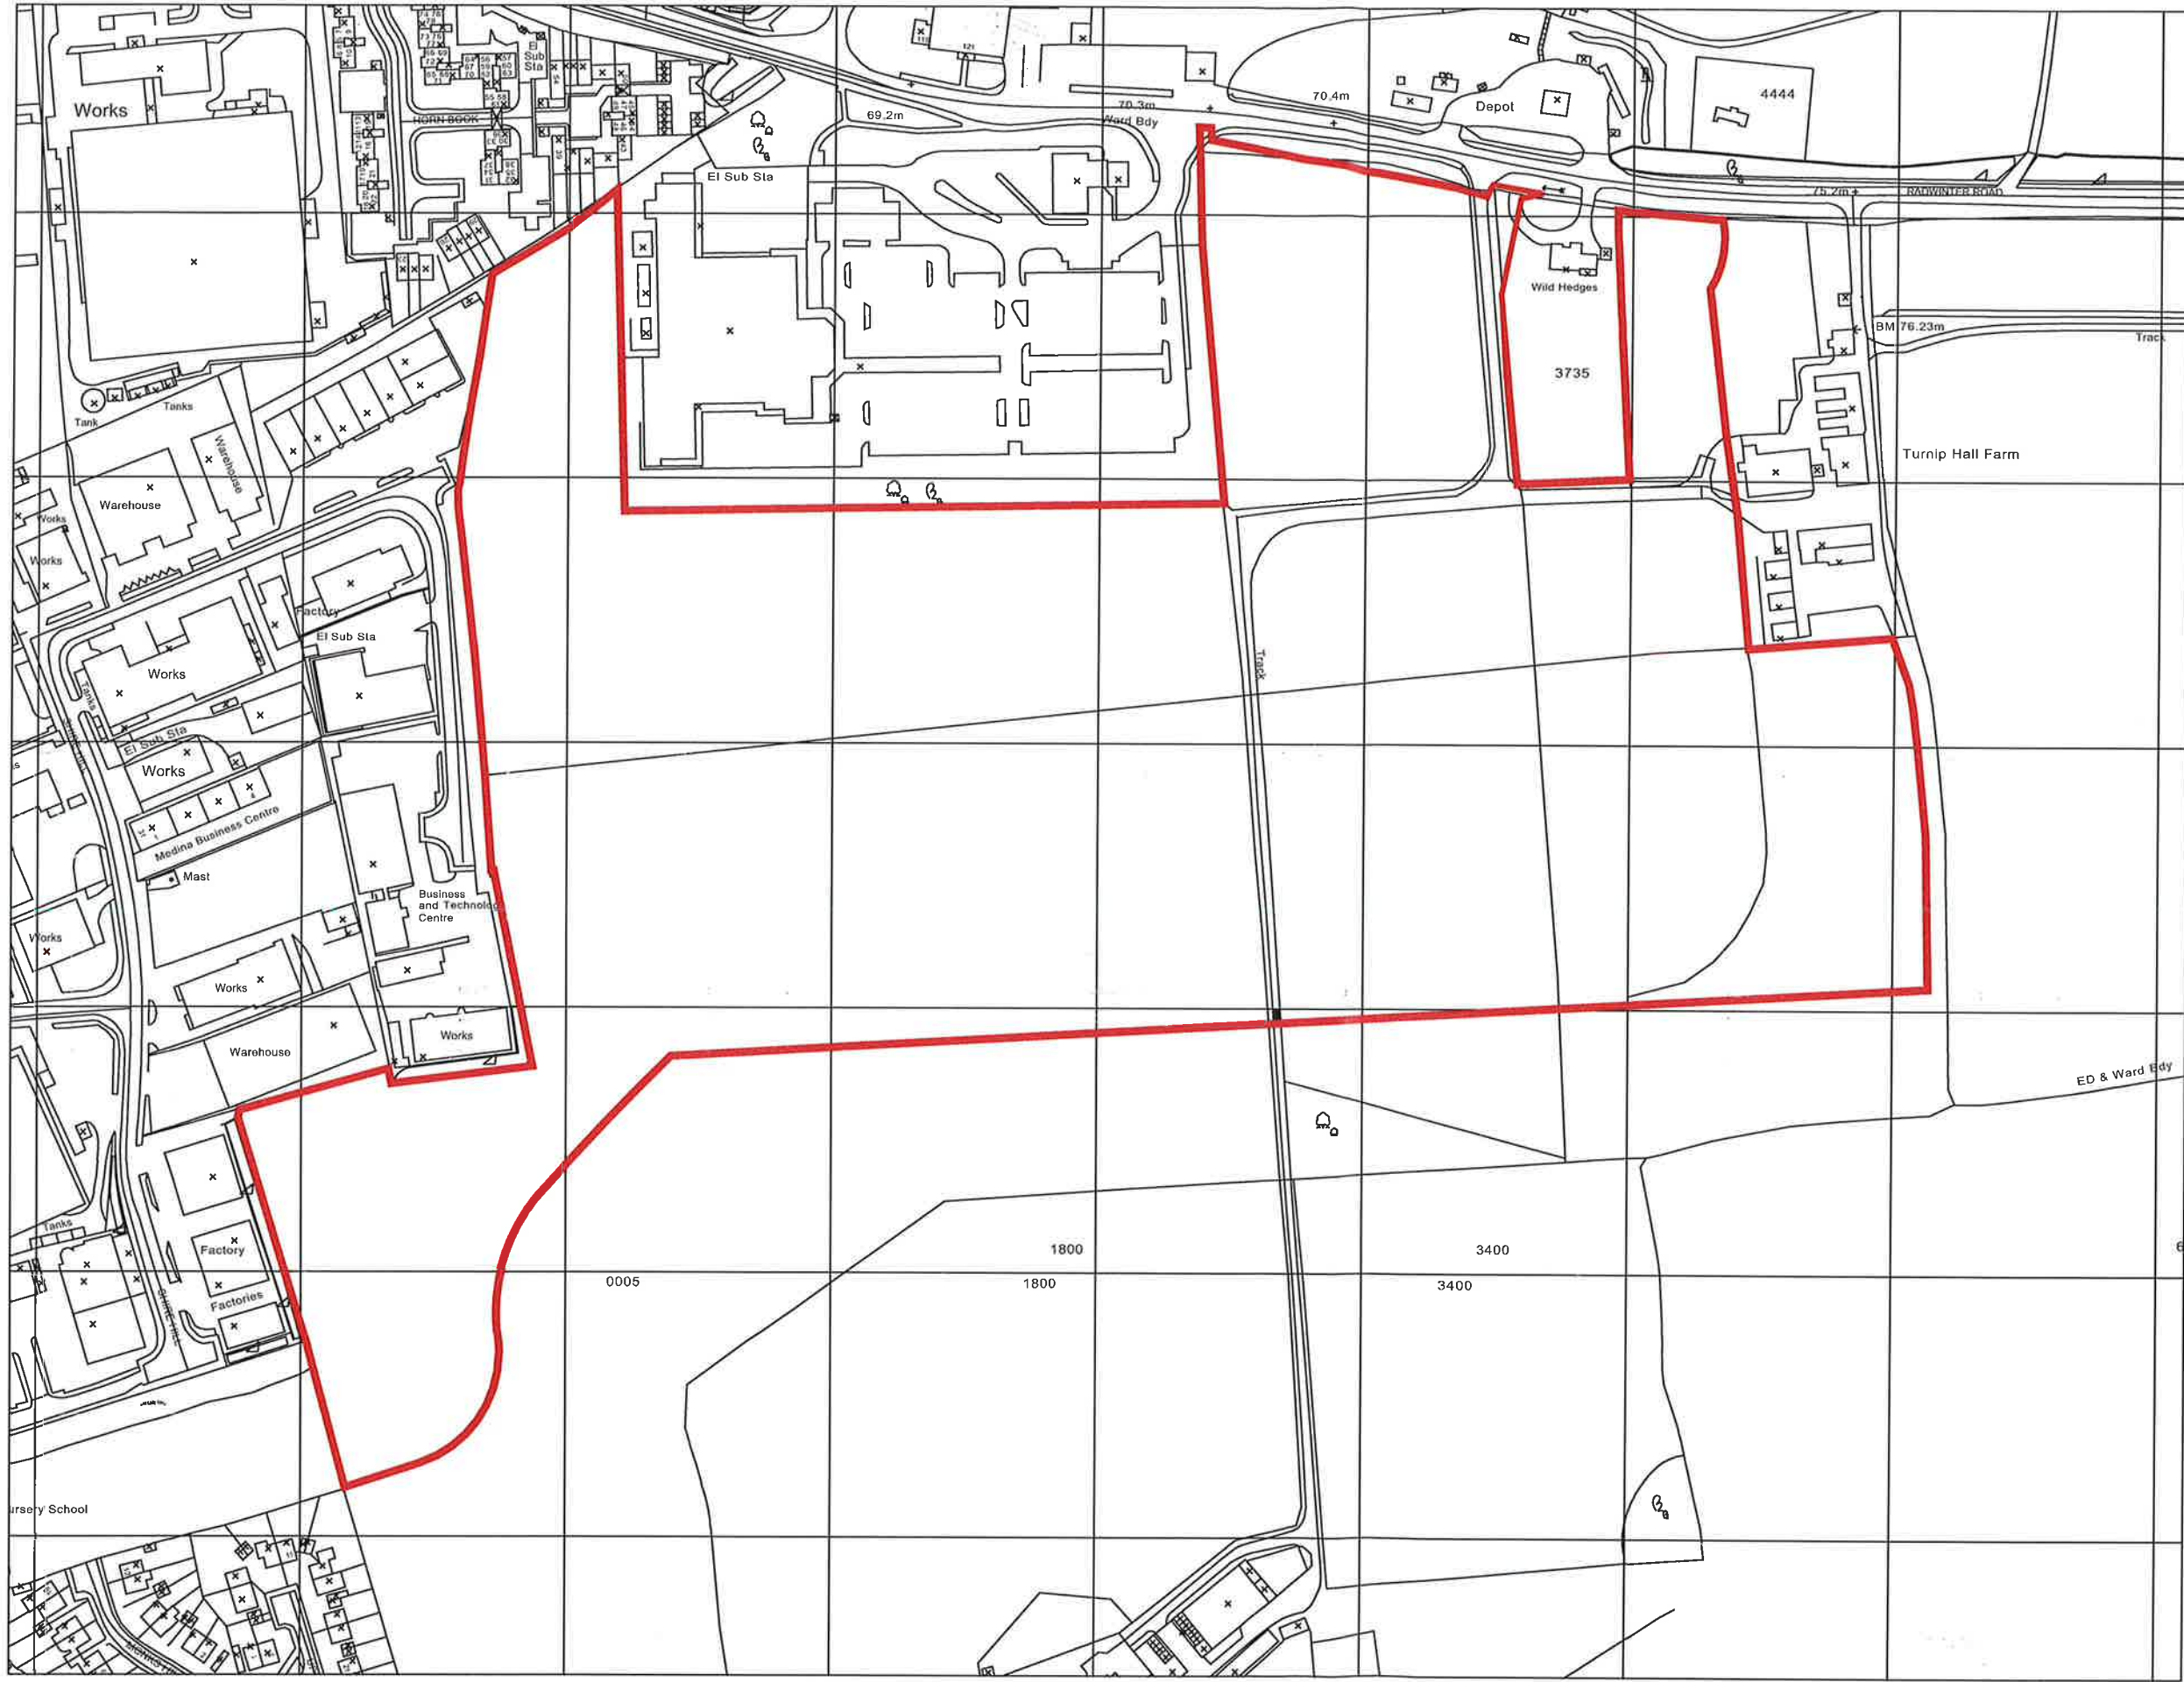

REV	AMENDMENT	DATE	CHKD

PLANNING



MCBAINS COOPER CONSULTING LTD.
 BEECHWOOD, GROVE PARK, WALTHAM ROAD, MADEIRAHEAD SL8 3LW
 TELEPHONE: 01628 854300 FACSIMILE: 01628 854321

CLIENT
 MANOR OAK HOMES

PROJECT
 LAND SOUTH OF RADWINTER ROAD,
 SAFFRON WALDEN

DRAWING TITLE
 SITE LOCATION PLAN

ARCHITECTURE

SCALE 1:2500 @ A3 DRAWN BY TG CHECKED DATE 10 DEC 201

DRAWING NUMBER 57183-100	REVISION
-----------------------------	----------